
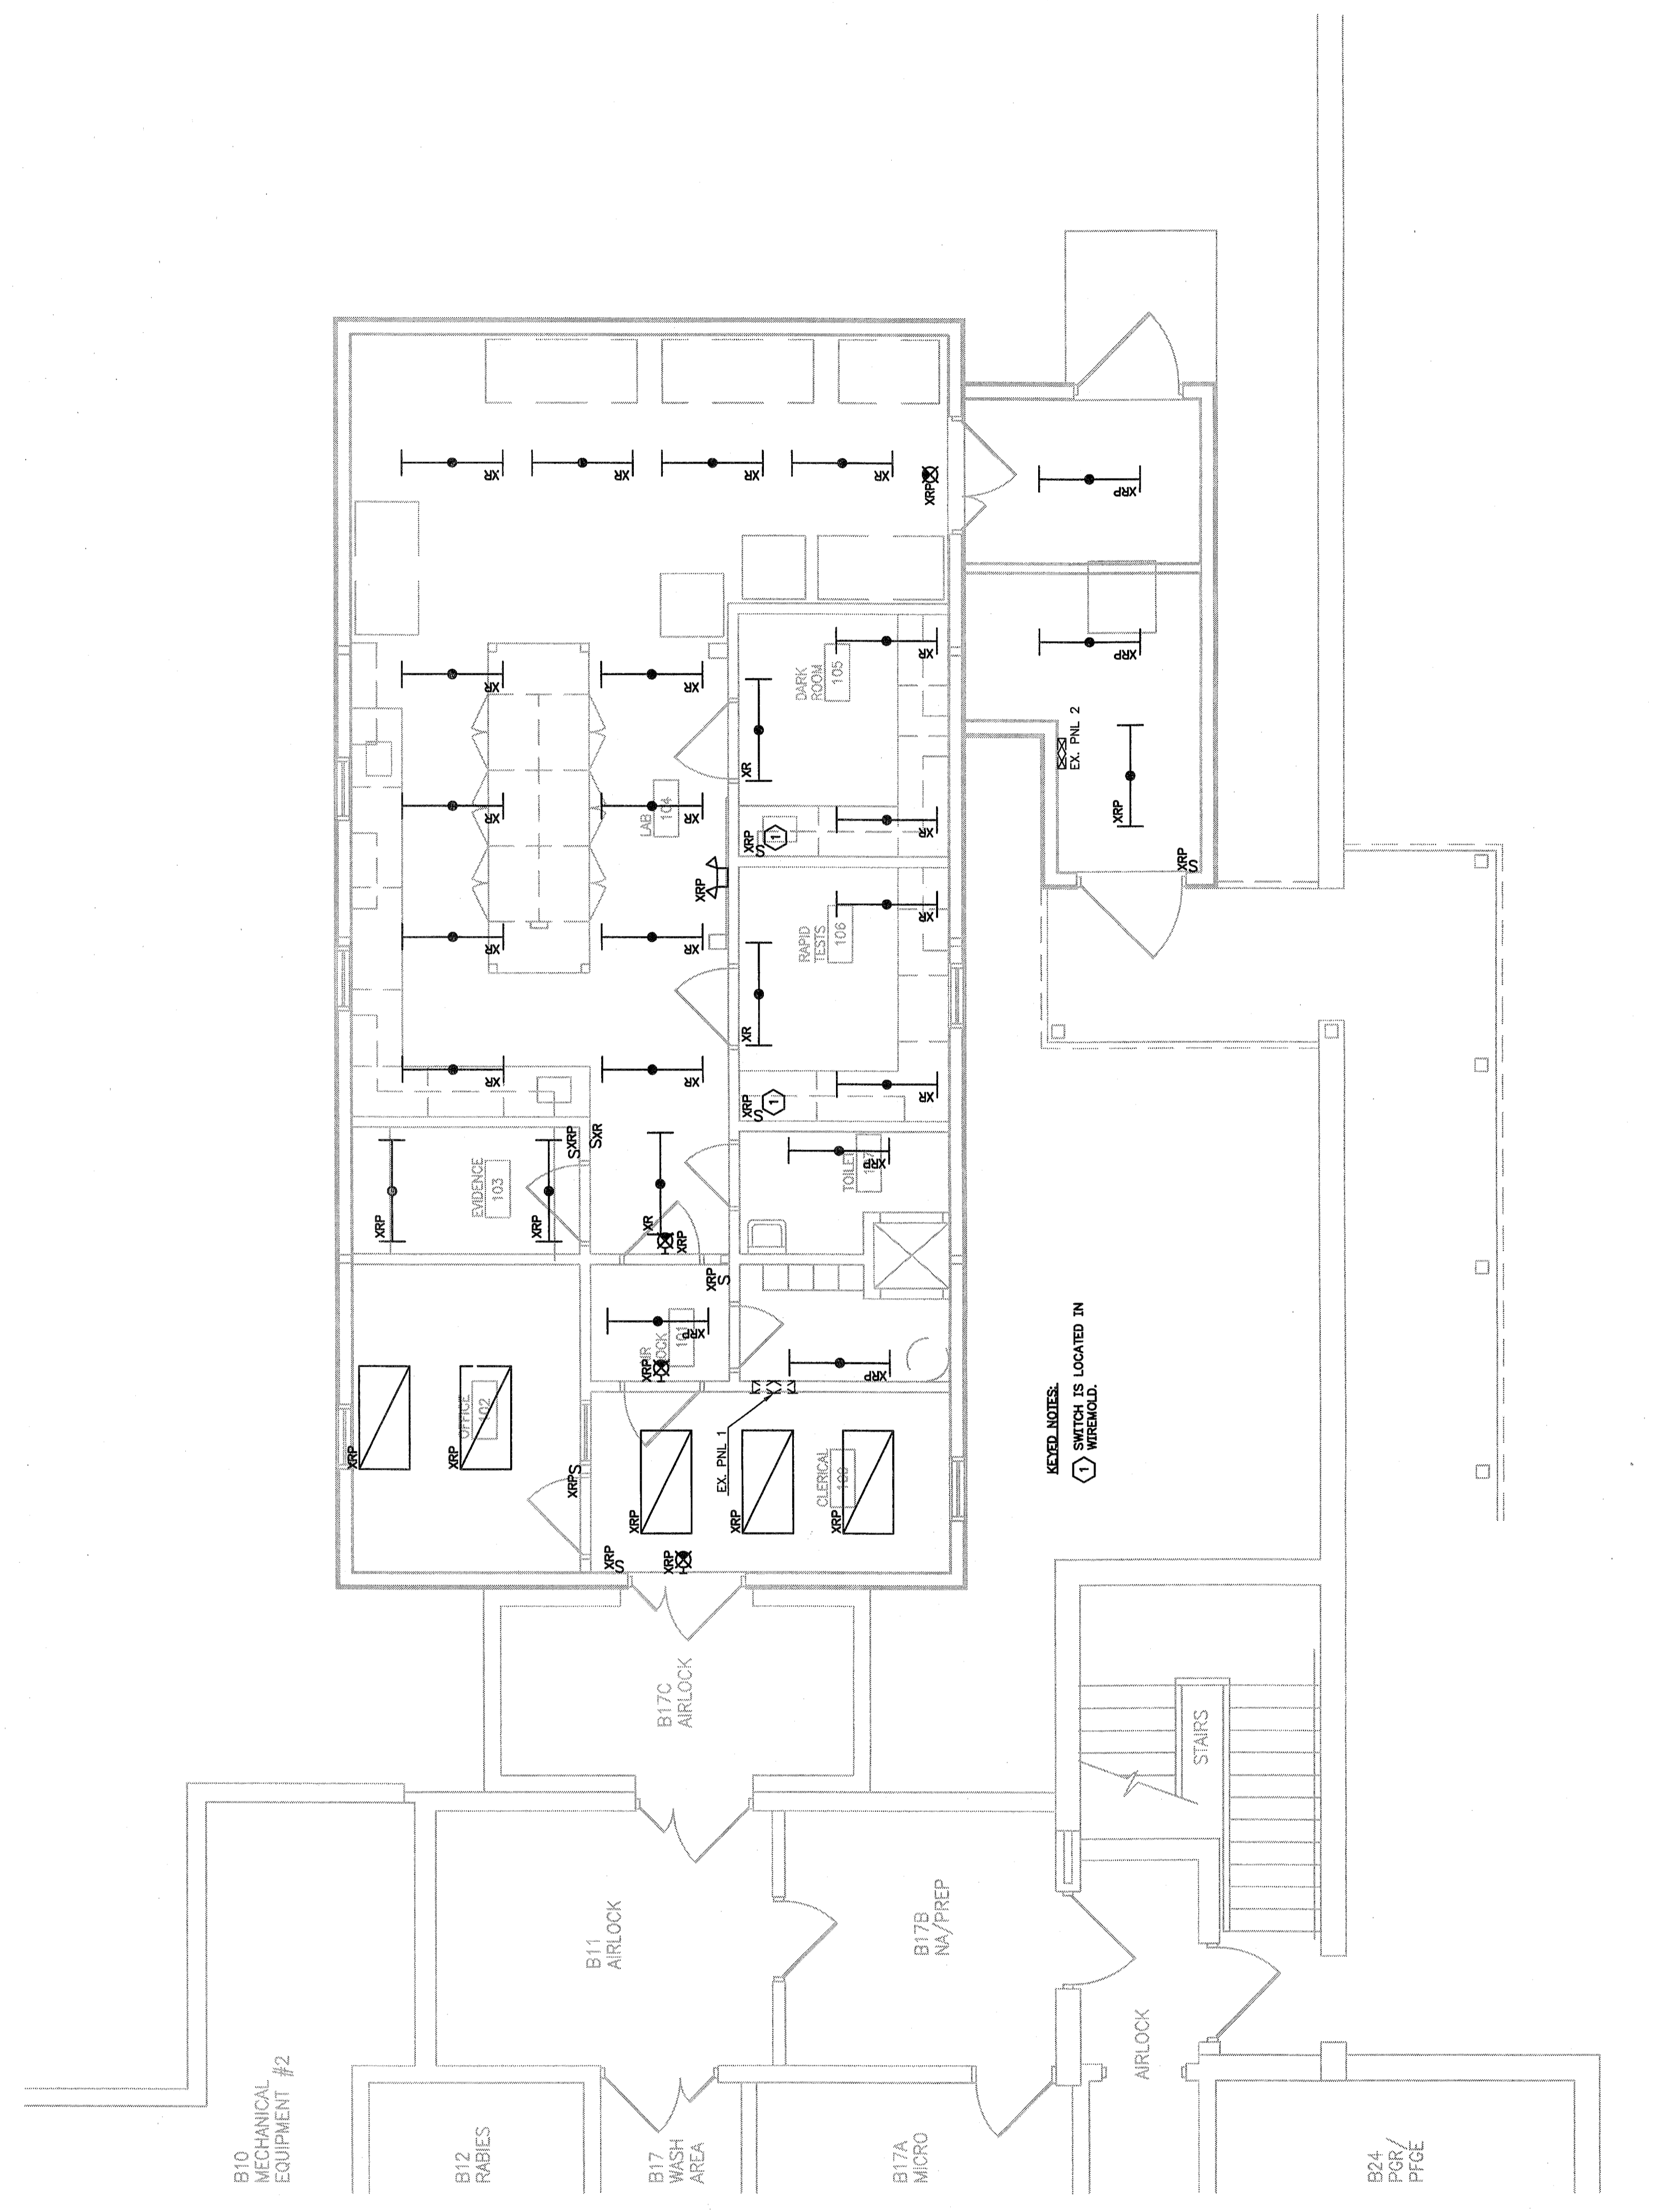
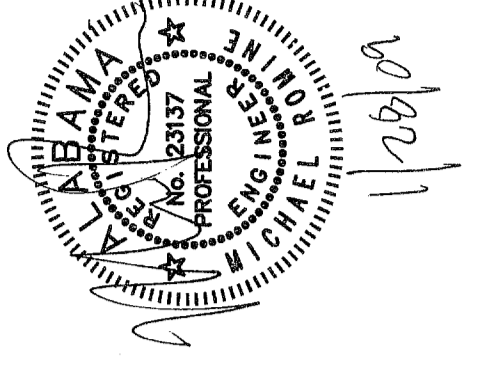


SHEET INFORMATION

CURRENT DATE	01/28/09
REVISIONS	

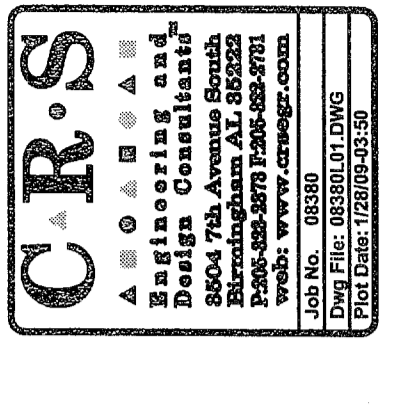

**FLOOR PLAN — DEMO**  
**LIGHTING**  
 0 1 2 3 4 8  
 NORTH  
 SCALE: 1/4" = 1'-0"