
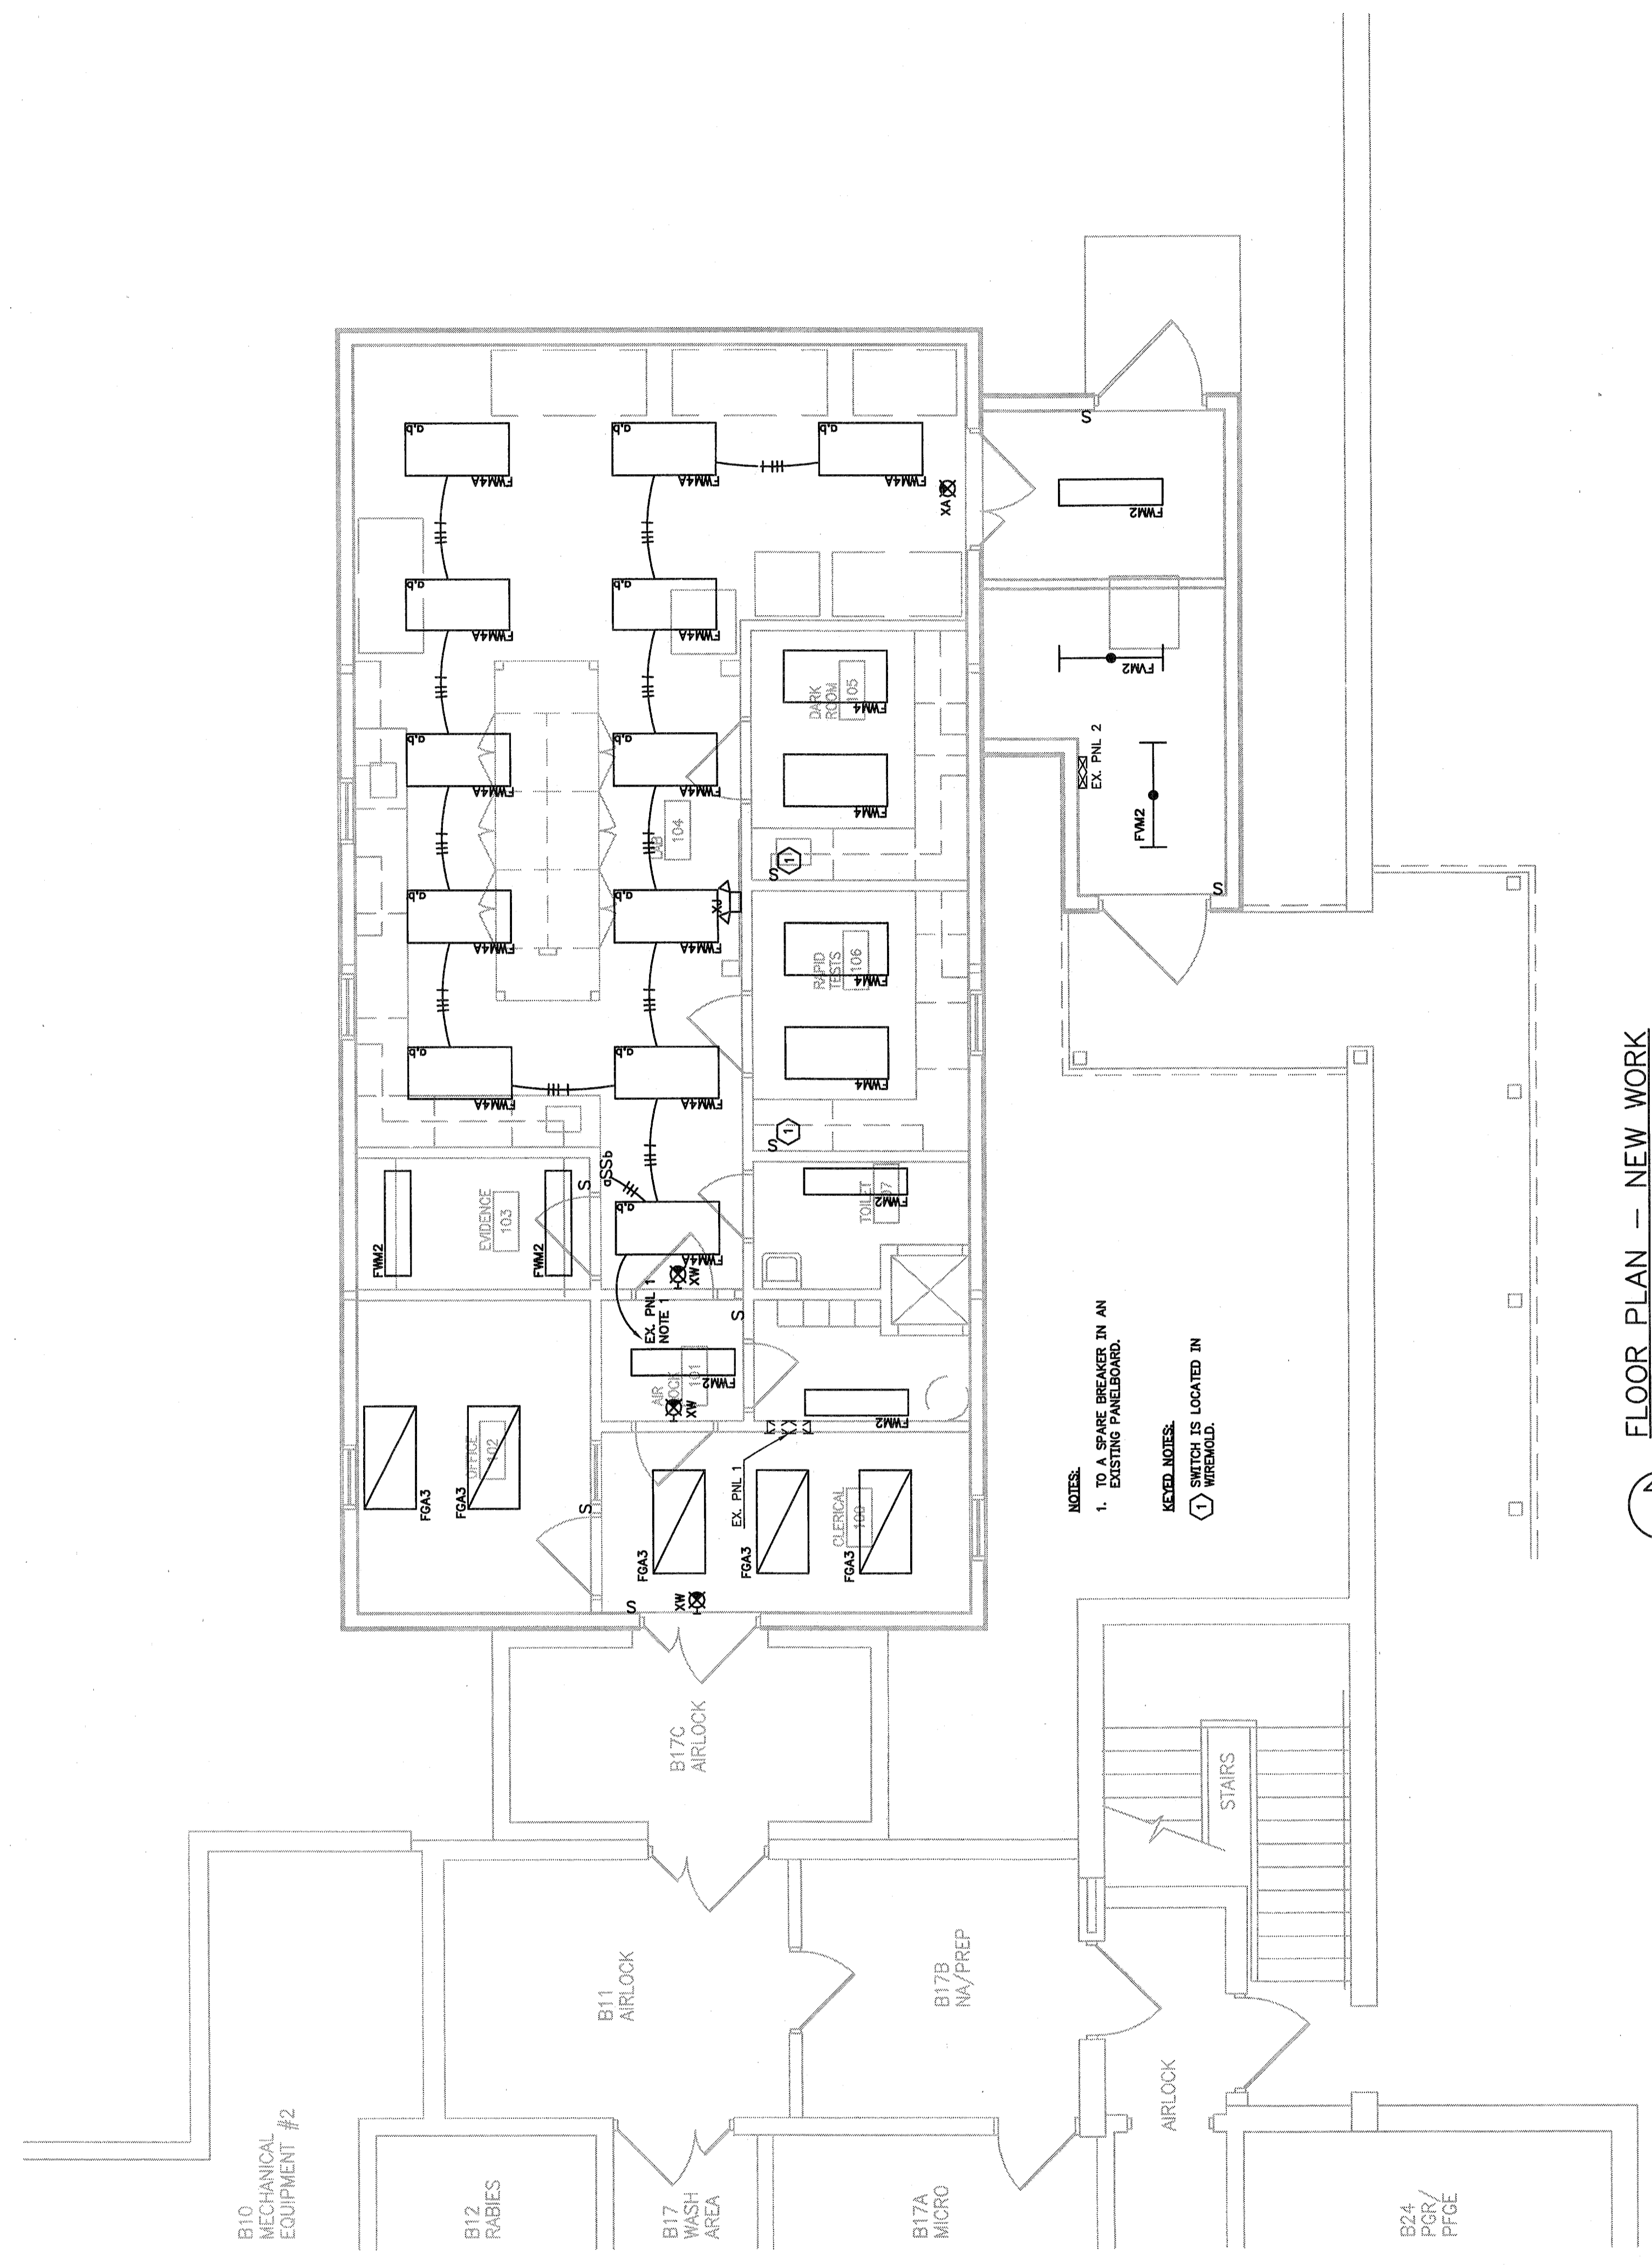
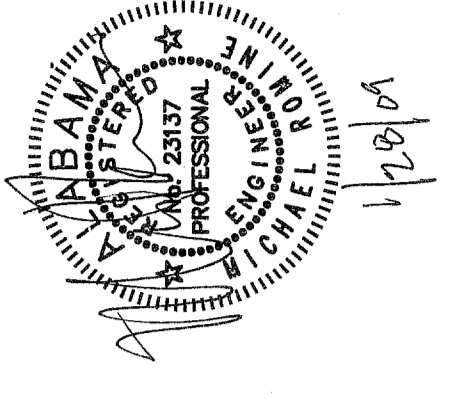


SHEET INFORMATION

CURRENT DATE	01/28/09
REVISIONS	

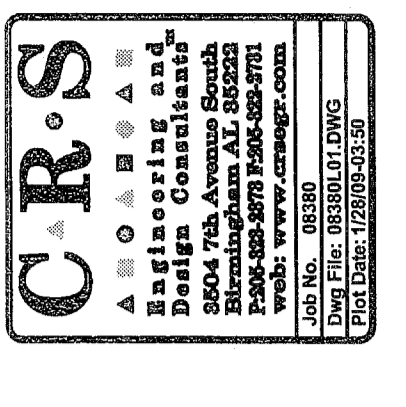

NOTES:
 1. TO A SPARE BREAKER IN AN EXISTING PANELBOARD.
KEYED NOTES:
 (1) SWITCH IS LOCATED IN WIREMOLD.

FLOOR PLAN - NEW WORK
 LIGHTING
 0 1 2 3 4 5 6 8
 NORTH
 SCALE: 1/4" = 1'-0"